


PLAN 5 - ENCLOSED PLAY AREA, MANOR LANE BOURNE FOR IDENTIFICATION PURPOSES ONLY

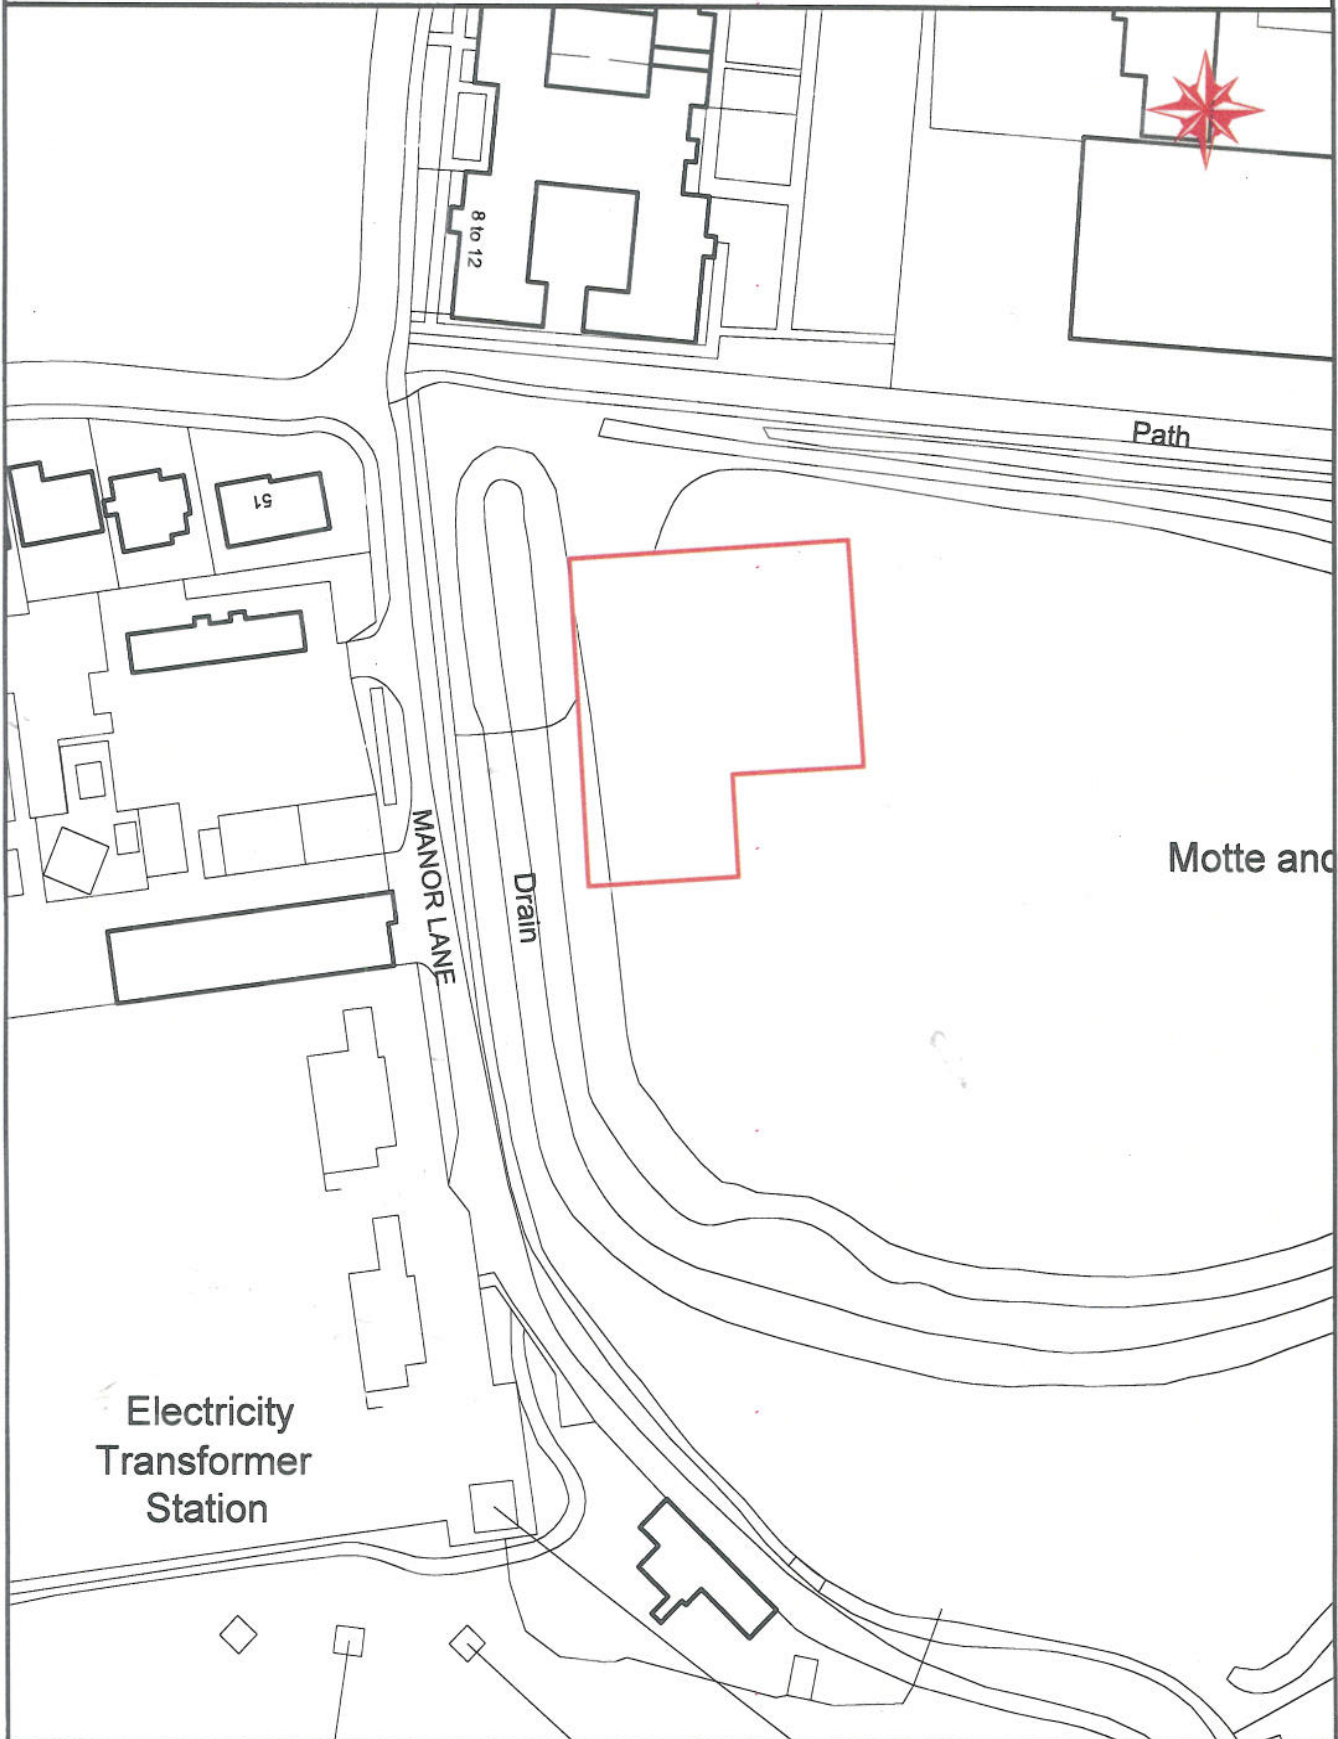

Details			Rev No.
Drawn by	Scale	Date	
	1:1000	27/05/10	
File Pathname / Project / Drawing No.			

Based on the Ordnance Survey mapping with the permission of the Controller of Her Majesty's Stationery Office Crown copyright. Unauthorised reproduction infringes Crown copyright and may lead to prosecution or civil proceedings.

South Kesteven District Council 100018662  
 Aligned Assets Limited  
 Links One, Links Business Centre  
 Old Woking Road, Old Woking  
 Surrey, GU22 8BF

[www.aligned-assets.co.uk](http://www.aligned-assets.co.uk)