


PLAN 6 - ENCLOSED PLAY AREA, TRENT ROAD GRANTHAM FOR IDENTIFICATION PURPOSES ONLY

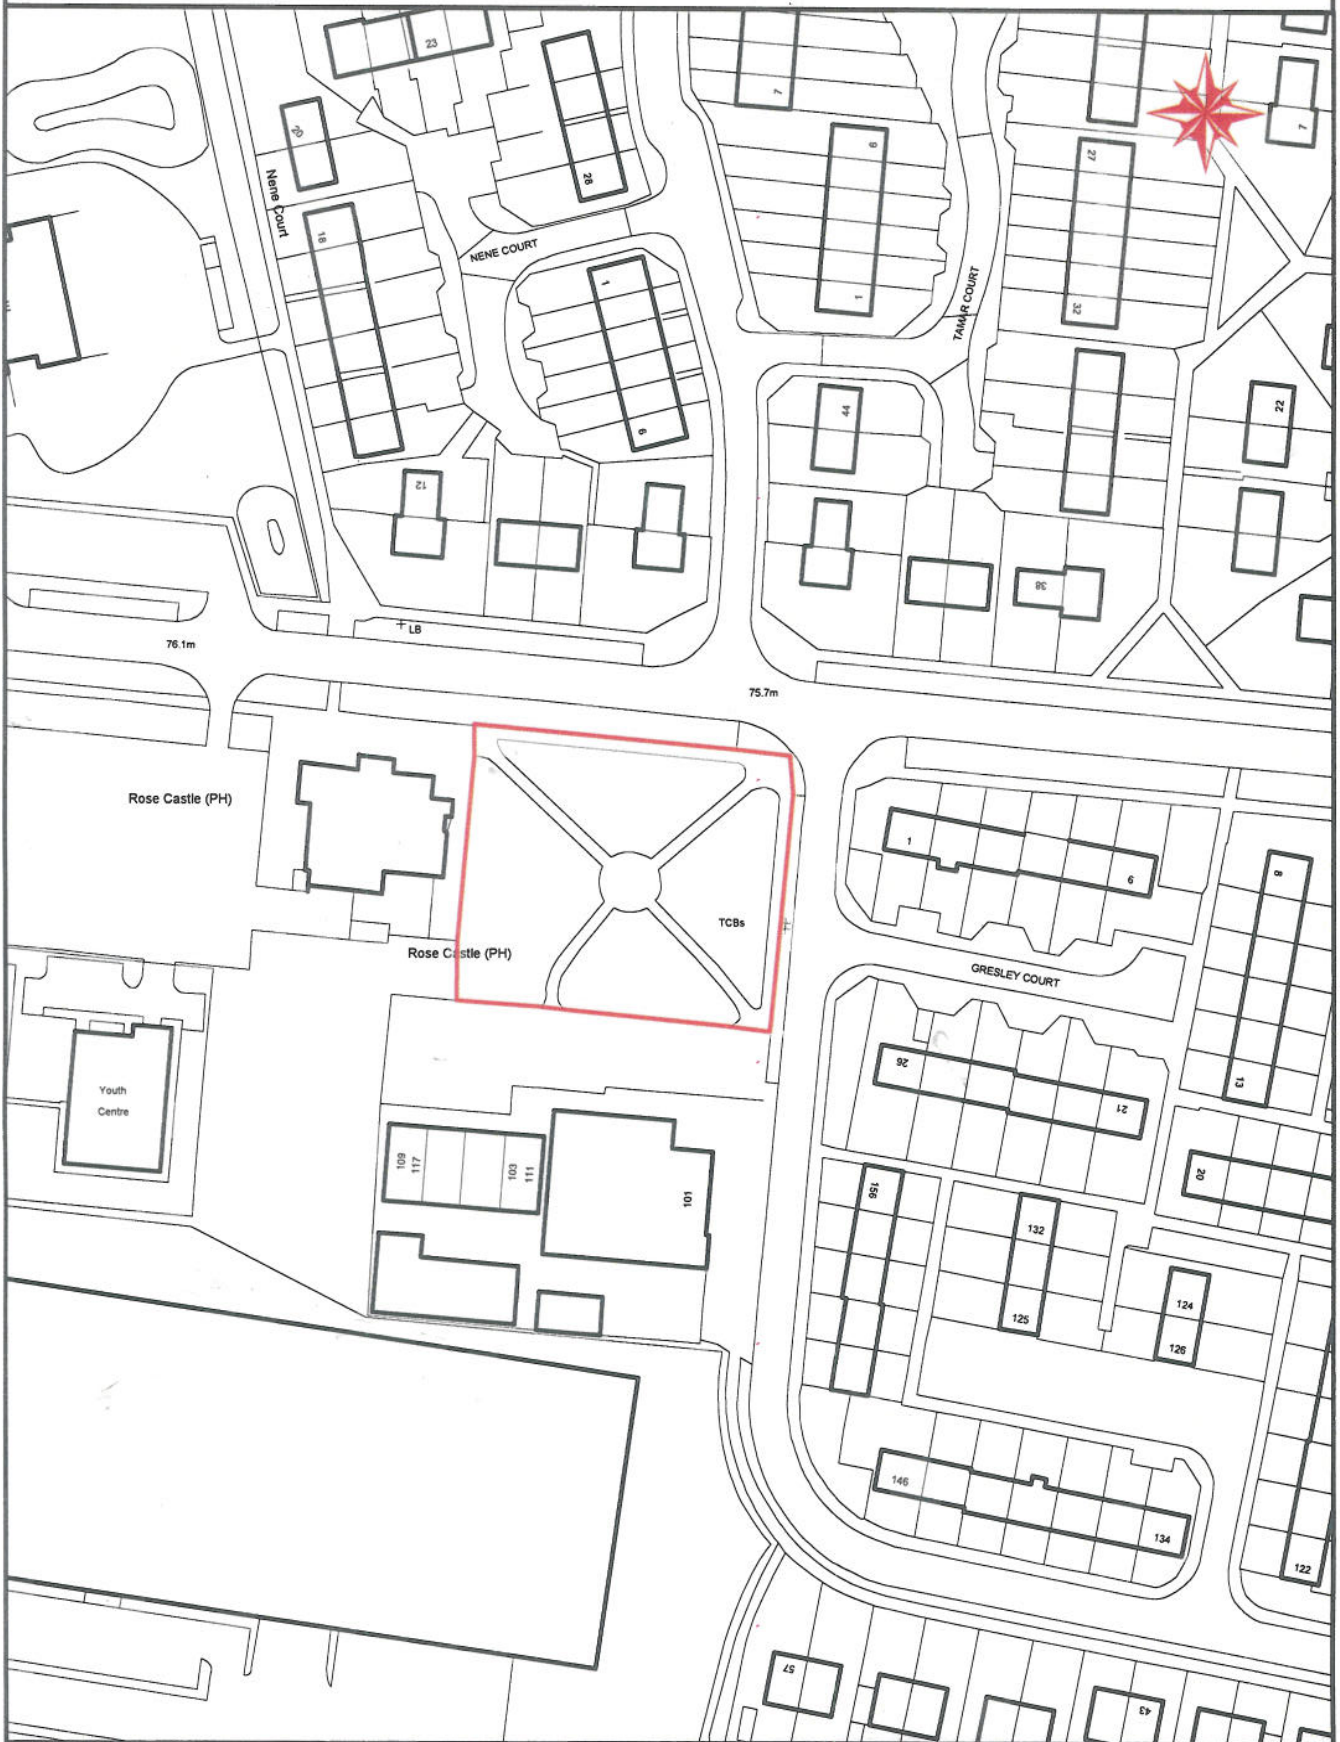

Details			Rev No.
Drawn by	Scale	Date	
	1:1250	27/05/10	
File Pathname / Project / Drawing No.			

Based on the Ordnance Survey mapping with the permission of the Controller of Her Majesty's Stationery Office Crown copyright. Unauthorised reproduction infringes Crown copyright and may lead to prosecution or civil proceedings.

South Kesteven District Council 100018652
 Aligned Assets Limited
 Links One, Links Business Centre
 Old Woking Road, Old Woking
 Surrey, GU22 8BF

www.aligned-assets.co.uk