



PLAN 11 - ENCLOSED PLAY AREA, ELIZABETH ROAD STAMFORD FOR IDENTIFICATION PURPOSES ONLY

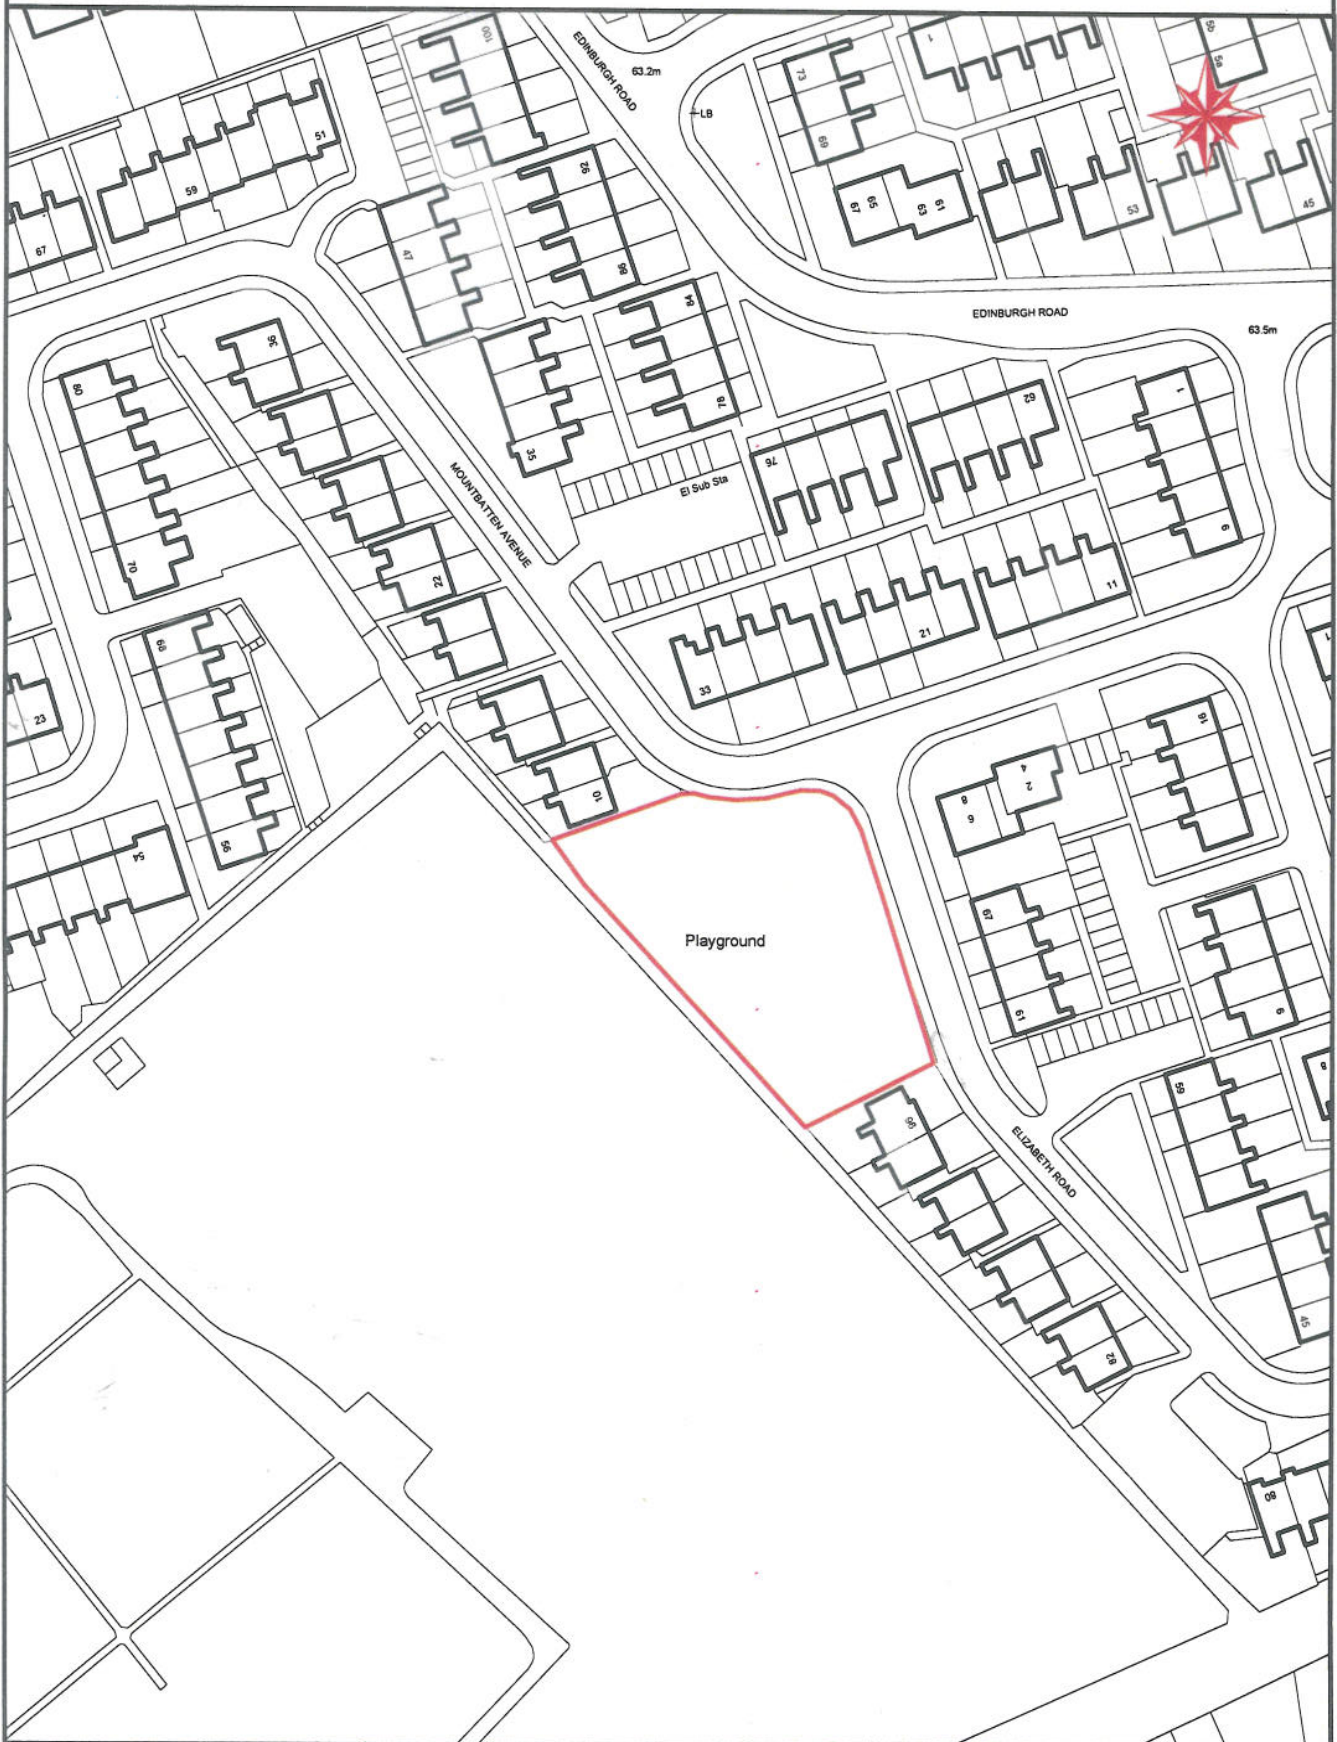

	Details		Rev No.	Based on the Ordnance Survey mapping with the permission of the Controller of Her Majesty's Stationery Office Crown copyright. Unauthorised reproduction infringes Crown copyright and may lead to prosecution or civil proceedings. South Kesteven District Council 100018652 Aligned Assets Limited Links One, Links Business Centre Old Woking Road, Old Woking Surrey, GU22 8BF www.aligned-assets.co.uk
	Drawn by	Scale	Date	
	File Pathname / Project / Drawing No.			

Scale: 1:1250
Date: 27/05/10