



PLAN 13 - ENCLOSED PLAY AREA, DYSART PARK GRANTHAM FOR IDENTIFICATION PURPOSES ONLY

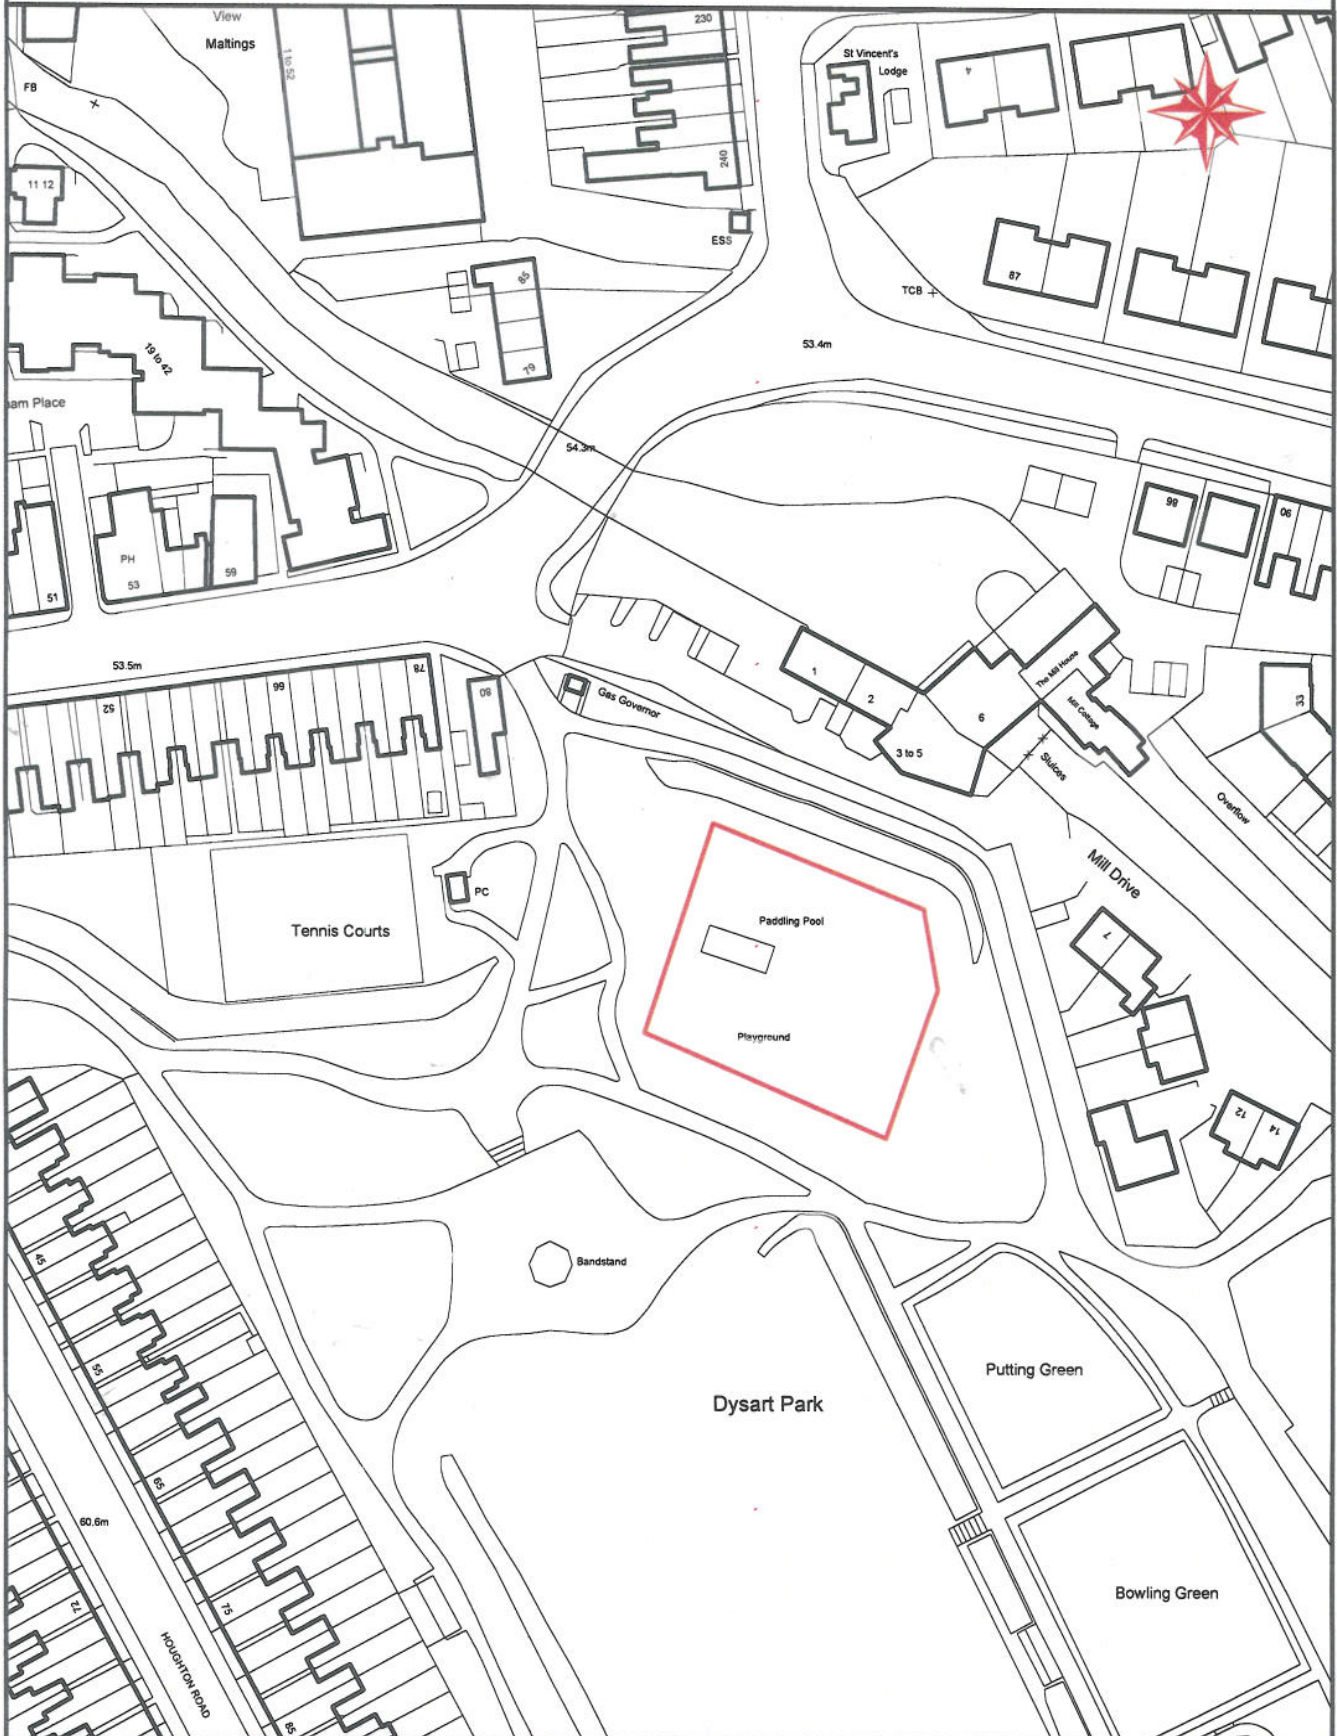

	Details		Rev		Based on the Ordnance Survey mapping with the permission of the Controller of Her Majesty's Stationery Office Crown copyright. Unauthorised reproduction infringes Crown copyright and may lead to prosecution or civil proceedings. South Kesteven District Council 100018652 Aligned Assets Limited Links One, Links Business Centre Old Woking Road, Old Woking Surrey, GU22 8BF www.aligned-assets.co.uk
	Drawn by	Scale	Date		
	File Pathname / Project / Drawing No.				