


PLAN 40 - ENCLOSED PLAY AREA WATER LANE SOUTH WITHAM FOR IDENTIFICATION PURPOSES ONLY

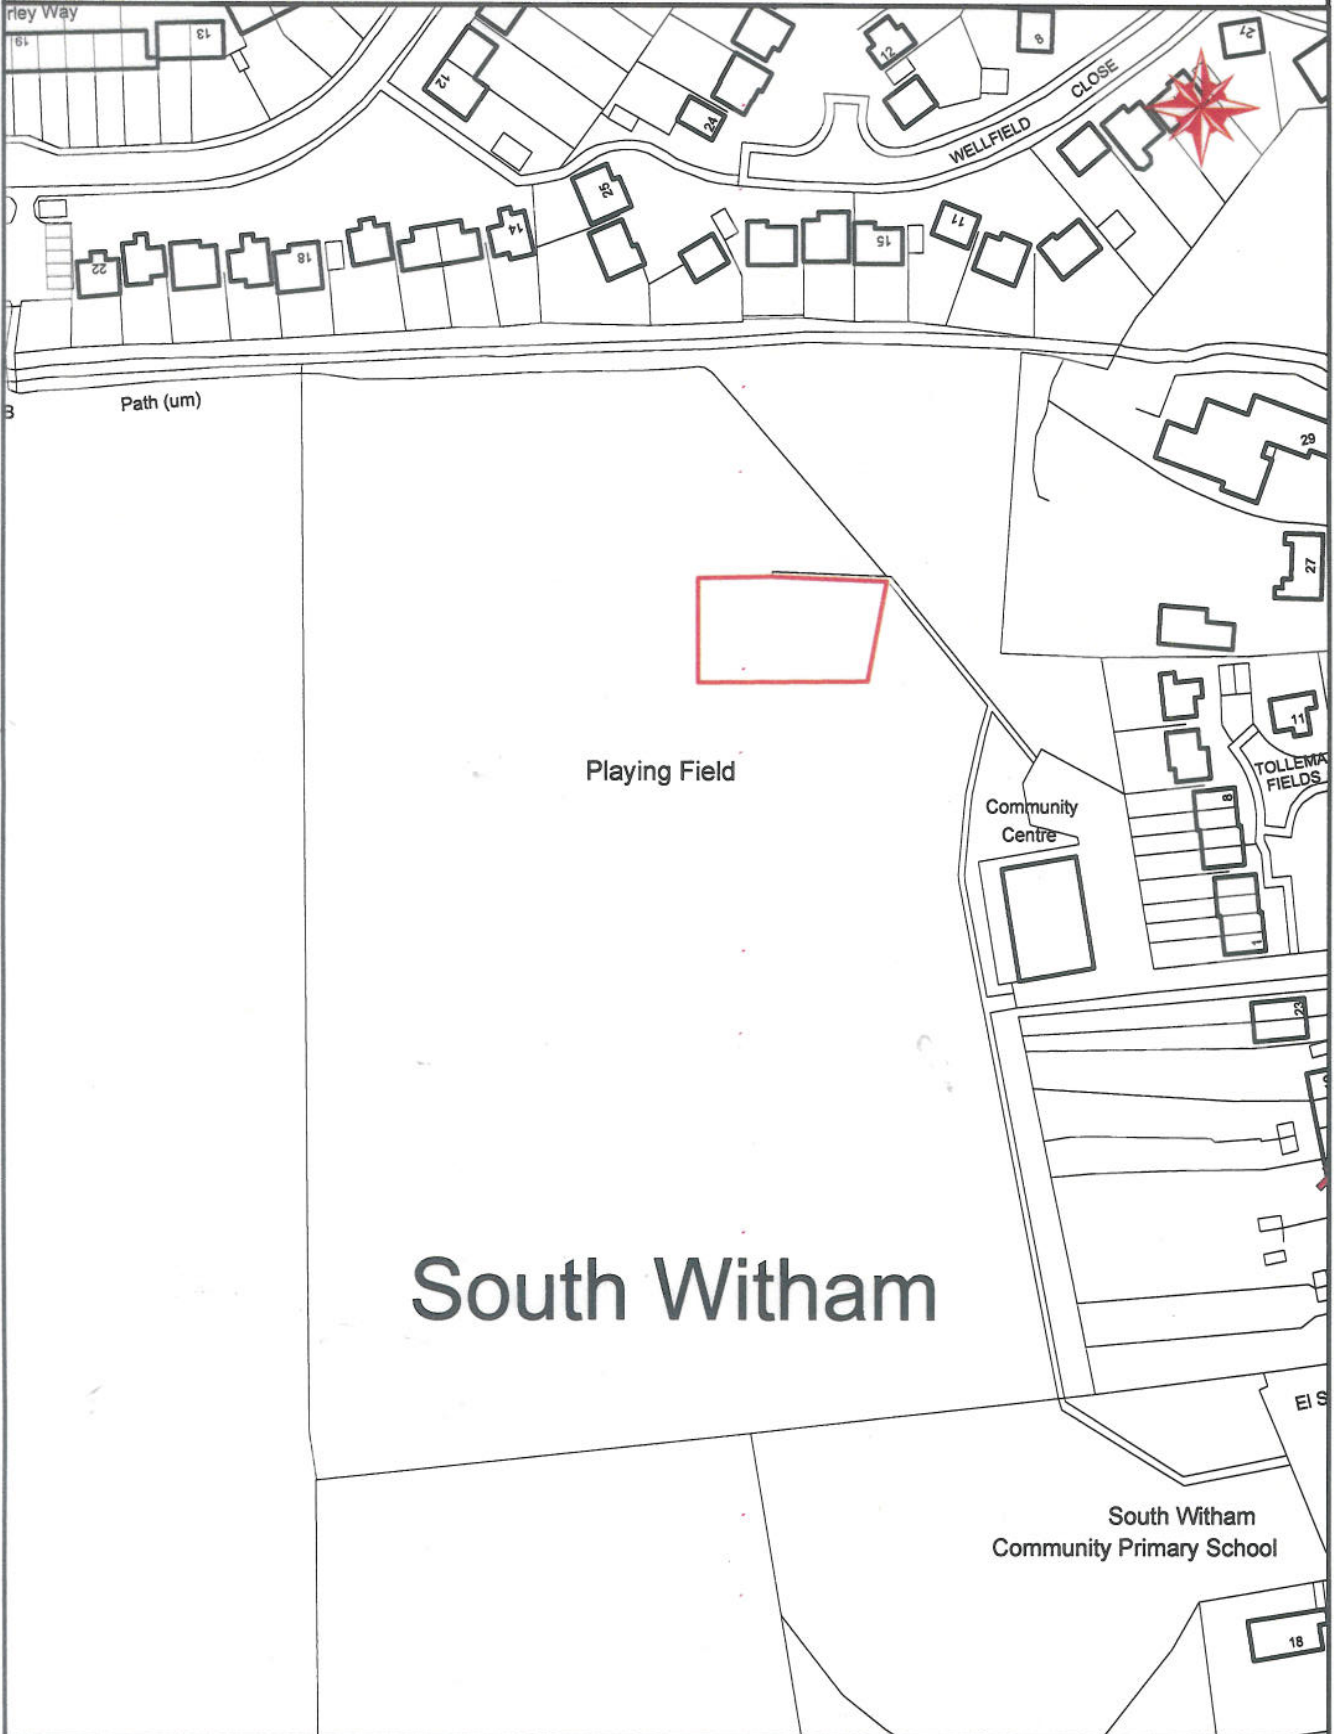

South Witham

Details			Rev	No.	Based on the Ordnance Survey mapping with the permission of the Controller of Her Majesty's Stationery Office Crown copyright. Unauthorised reproduction infringes Crown copyright and may lead to prosecution or civil proceedings.
Plotting in MapInfo made easier					
Drawn by	Scale	Date			South Kesteven District Council 100018652 Aligned Assets Limited
	1:1500	24/08/10			Links One, Links Business Centre Old Woking Road, Old Woking Surrey, GU22 8BF
File Pathname / Project / Drawing No.					www.aligned-assets.co.uk